


PARTS LIST

DIMENSIONS IN MILLIMETRES  
(INCHES IN BRACKETS)

IF IN DOUBT ASK  
THIRD ANGLE PROJECTION

DRG. No. **G/ETS 2729**


SPEED INDICATOR RANGE:- 0-600R.P.M.  
RED LINE AT 450R.P.M.

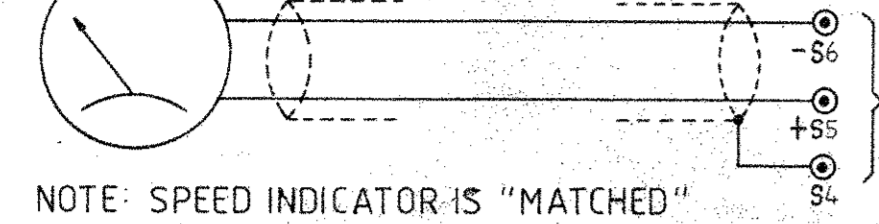



SCREENED CABLE (CUST. SUPPLY) TO  
ENGINE CONTROL ROOM  
PANEL DRG N° D/ETS 2715 SH'T 5

NOTE: SPEED INDICATOR IS "MATCHED"  
TO CORRESPONDING ENGINE PANEL  
INDICATOR. ENSURE THAT CORRECT  
LOCAL PANEL IS CONNECTED TO  
CORRESPONDING ENGINE CONTROL  
PANEL.

ENGINE  
EMERGENCY STOP PUSHBUTTON

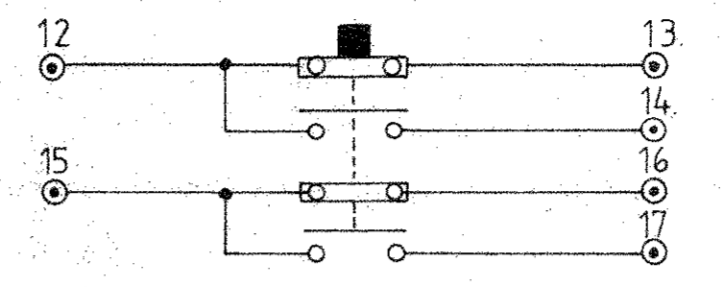


BARRING GEAR

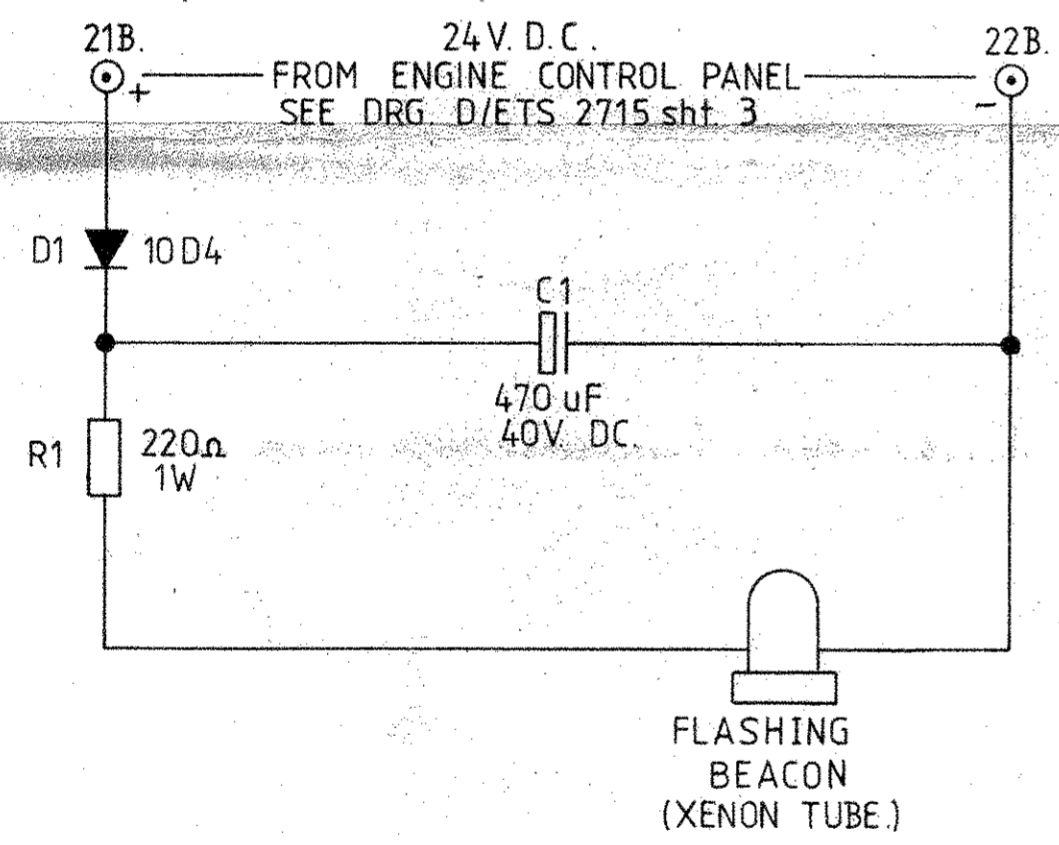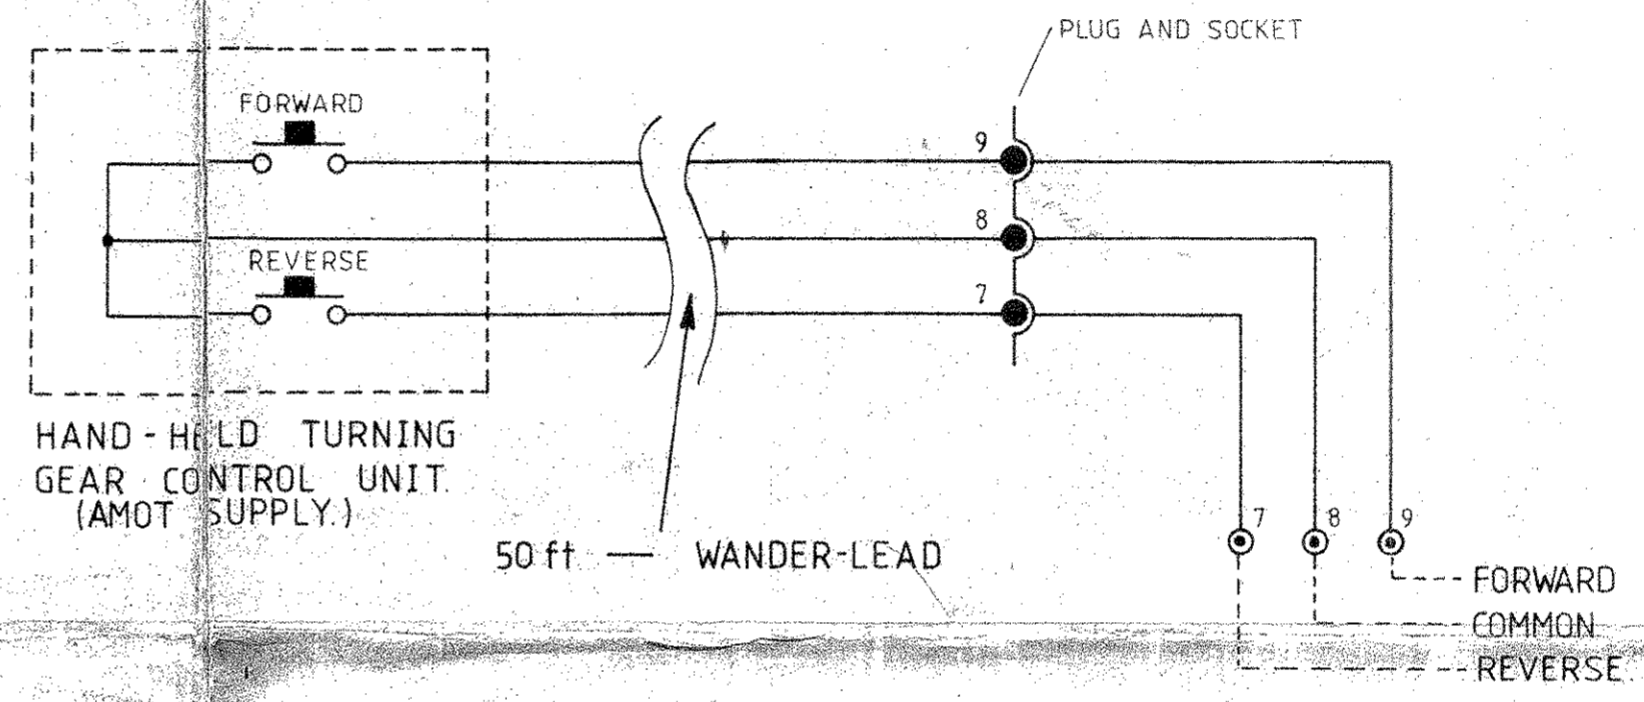

TERMINAL LAYOUT.

S4
S5
S6
12
13
14
15
16
17
21B
22B
7
8
9

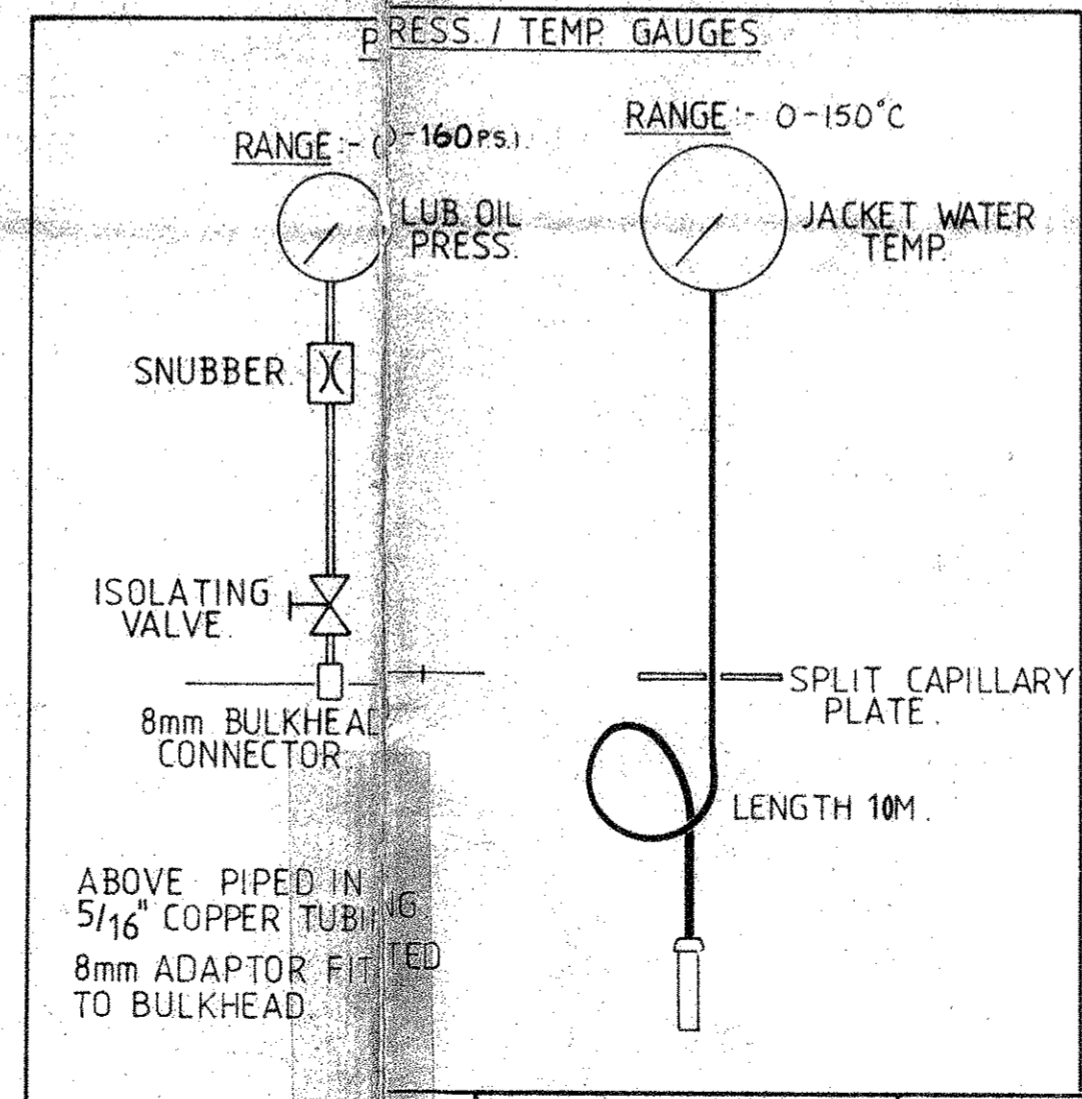

ABOVE PIPED IN  
5/16" COPPER TUBING  
8mm ADAPTOR FIT  
TO BULKHEAD.

D.C. WIRING IN GREY 1mm<sup>2</sup> CABLE.  
A.C. LINE. IN RED.

AMOT CONTROLS LTD.  
ELTON WORKS  
WESTERN WAY  
BURY ST. EDMUNDS  
SUFFOLK ENGLAND

TOLERANCES	MAT'L
UNLESS OTHERWISE STATED:	SPEC.
DIMS. IN BASIC MM.	FINISH
DIMS. TO ONE PLACE DEC.	SPEC.
DIMS. TO TWO PLACE DEC.	SURFACE M/CD.
ANGULAR DIMS.	FINISH CAST
RADI: CAST	REMOVE SHARP CORNERS

DRWN. P.H	TITLE
TRGD.	SCHEMATIC WIRING
CHKD.	DIAGRAM LOCAL ENGINE
APPR.	INSTRUMENT PANEL.
SCALE ~	
DATE 12/11/80	

MODEL(S)	DRG. No. <b>G/ETS 2729</b>
----------	----------------------------

#34